


FIRST FLOOR PLAN

SCALE: 1/8" = 1'-0"



NORTH

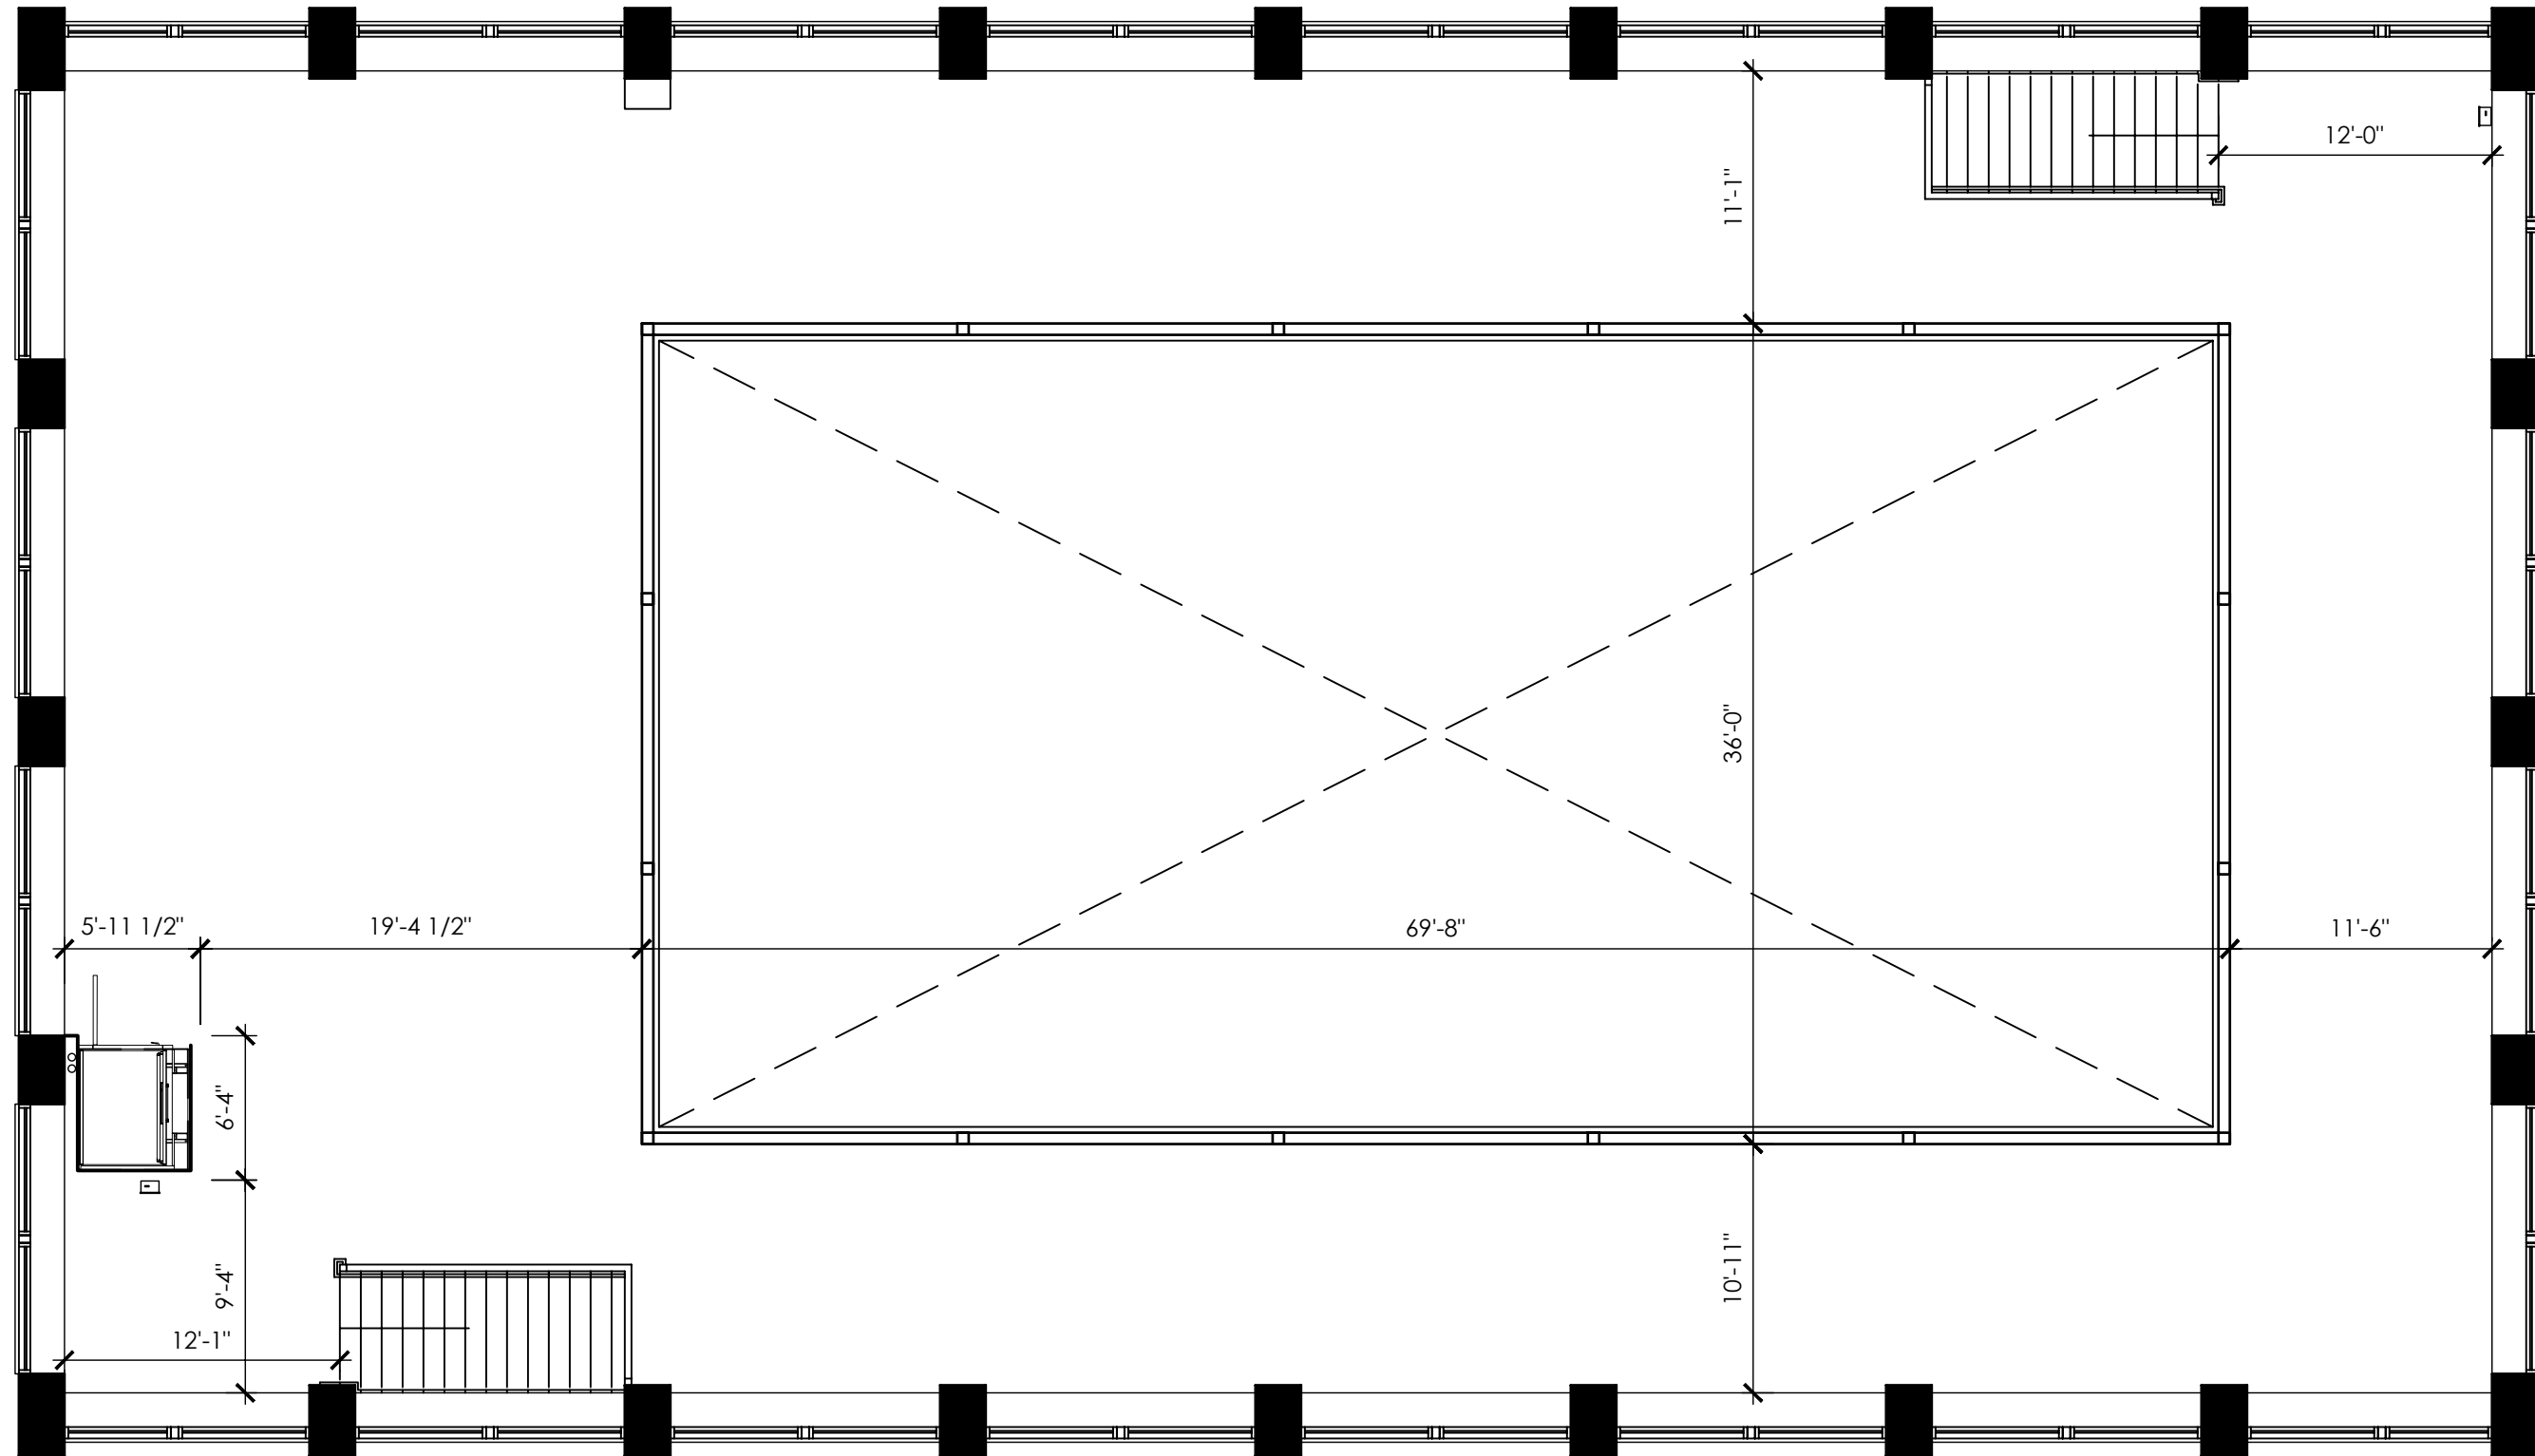

SECOND FLOOR PLAN
 SCALE: 1/8" = 1'-0"

